

*Note: Information deemed reliable, but not guaranteed.

A. P. Williams Company
 3035 North Progress Avenue
 Harrisburg, PA 17110
 Phone: 717-540-3902
 Fax: 717-540-7958

Townes at Bungalow

Basement Floor Plan


Drawn By: JRMS

Reviewed By:

Date: 06.12.06

Scale: NTS

Page: 1 of 3

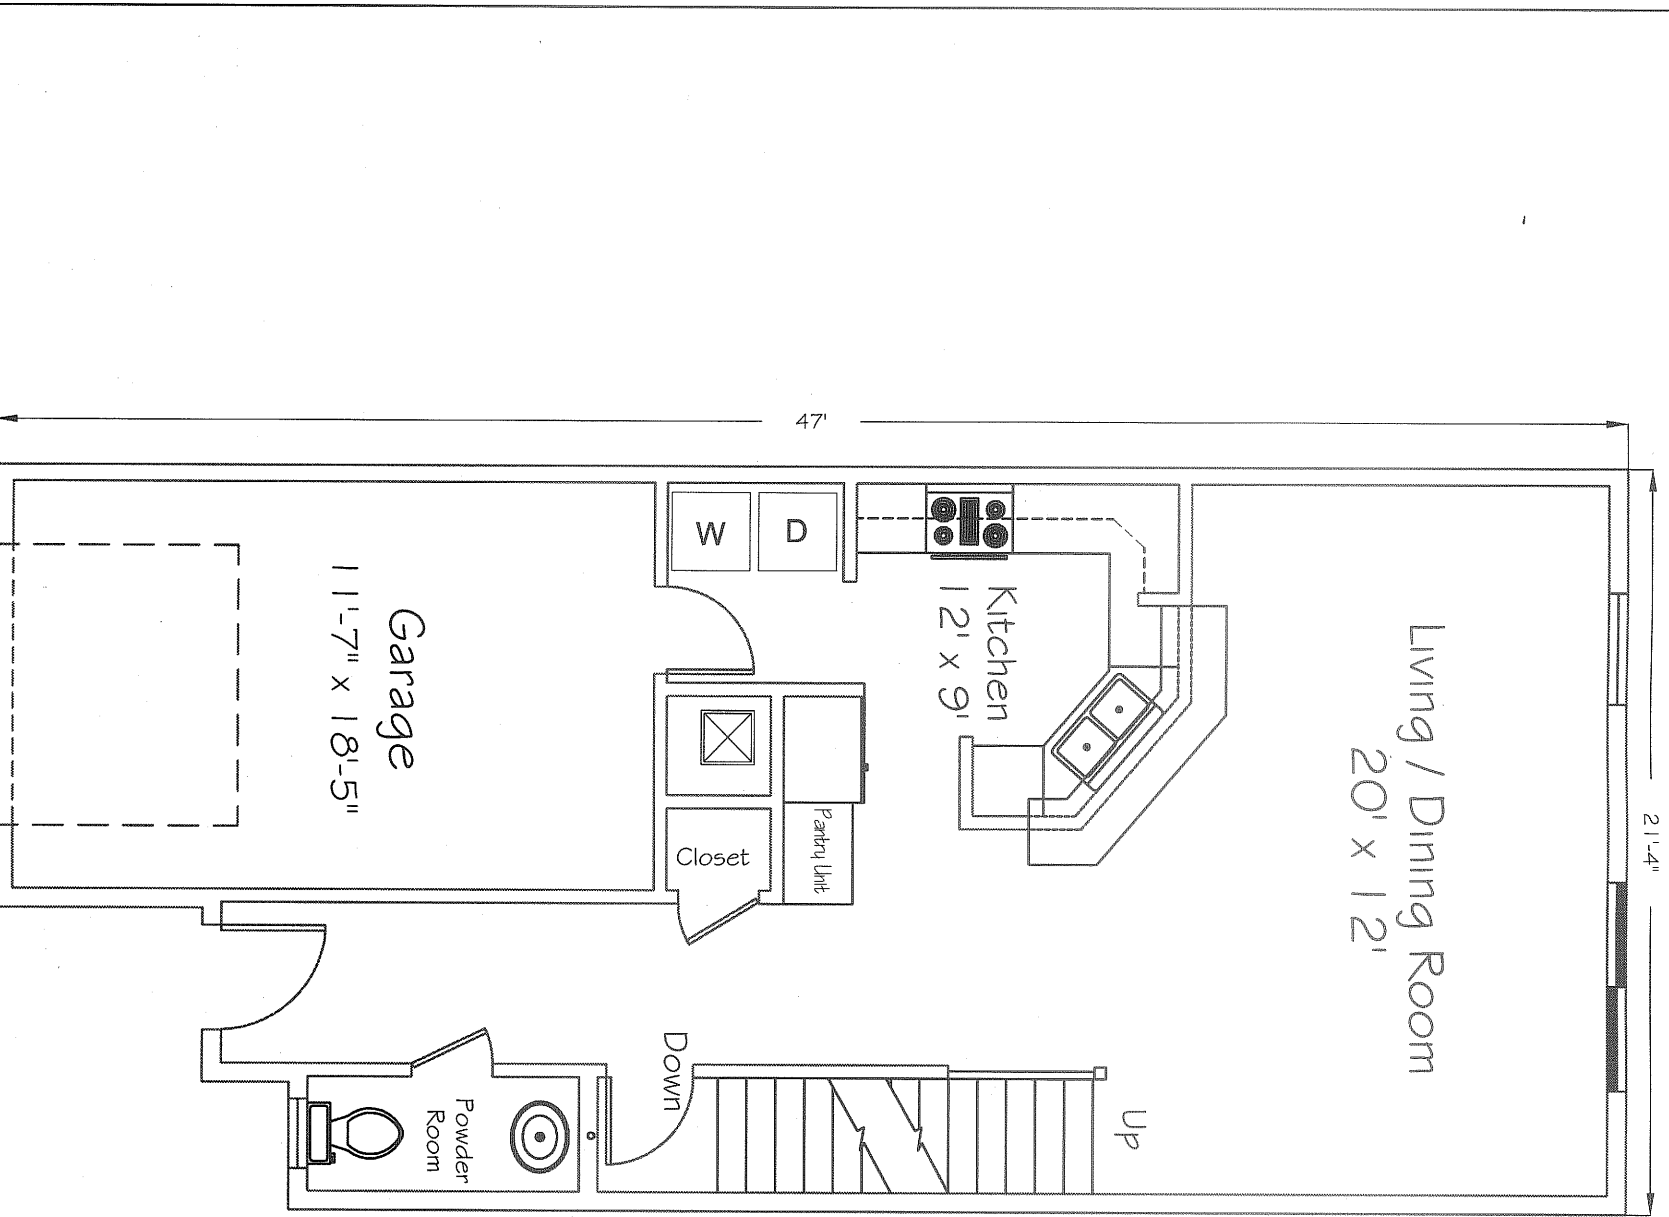


*Note: Information deemed reliable, but not guaranteed.

A. P. Williams Company
 3035 North Progress Avenue
 Harrisburg, PA 17110
 Phone: 717-540-3902
 Fax: 717-540-7958

Townes at Bungalow
 First Floor Plan

Drawn By: JRMS
 Reviewed By:
 Date: 06.12.06
 Scale: NTS
 Page: 2 of 3

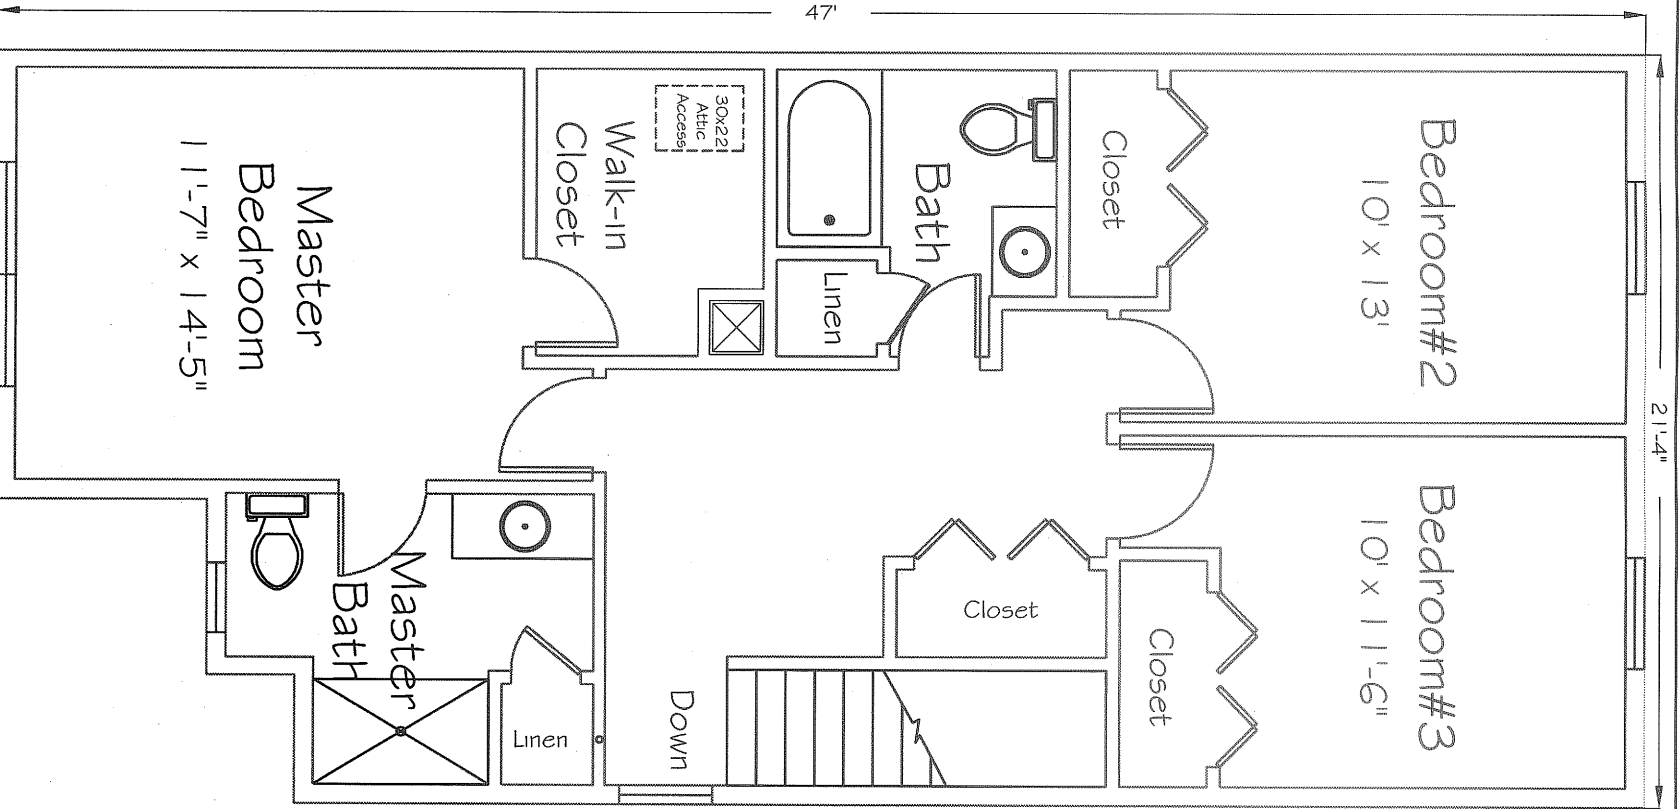

*Note: Information deemed reliable, but not guaranteed.

A. P. Williams Company
 3035 North Progress Avenue
 Harrisburg, PA 17110
 Phone: 717-540-3902
 Fax: 717-540-7958

Townes at Bungalow
 Second Floor Plan

Drawn By: JRMS
 Reviewed By:
 Date: 06.12.06
 Scale: NTS
 Page: 3 of 3